


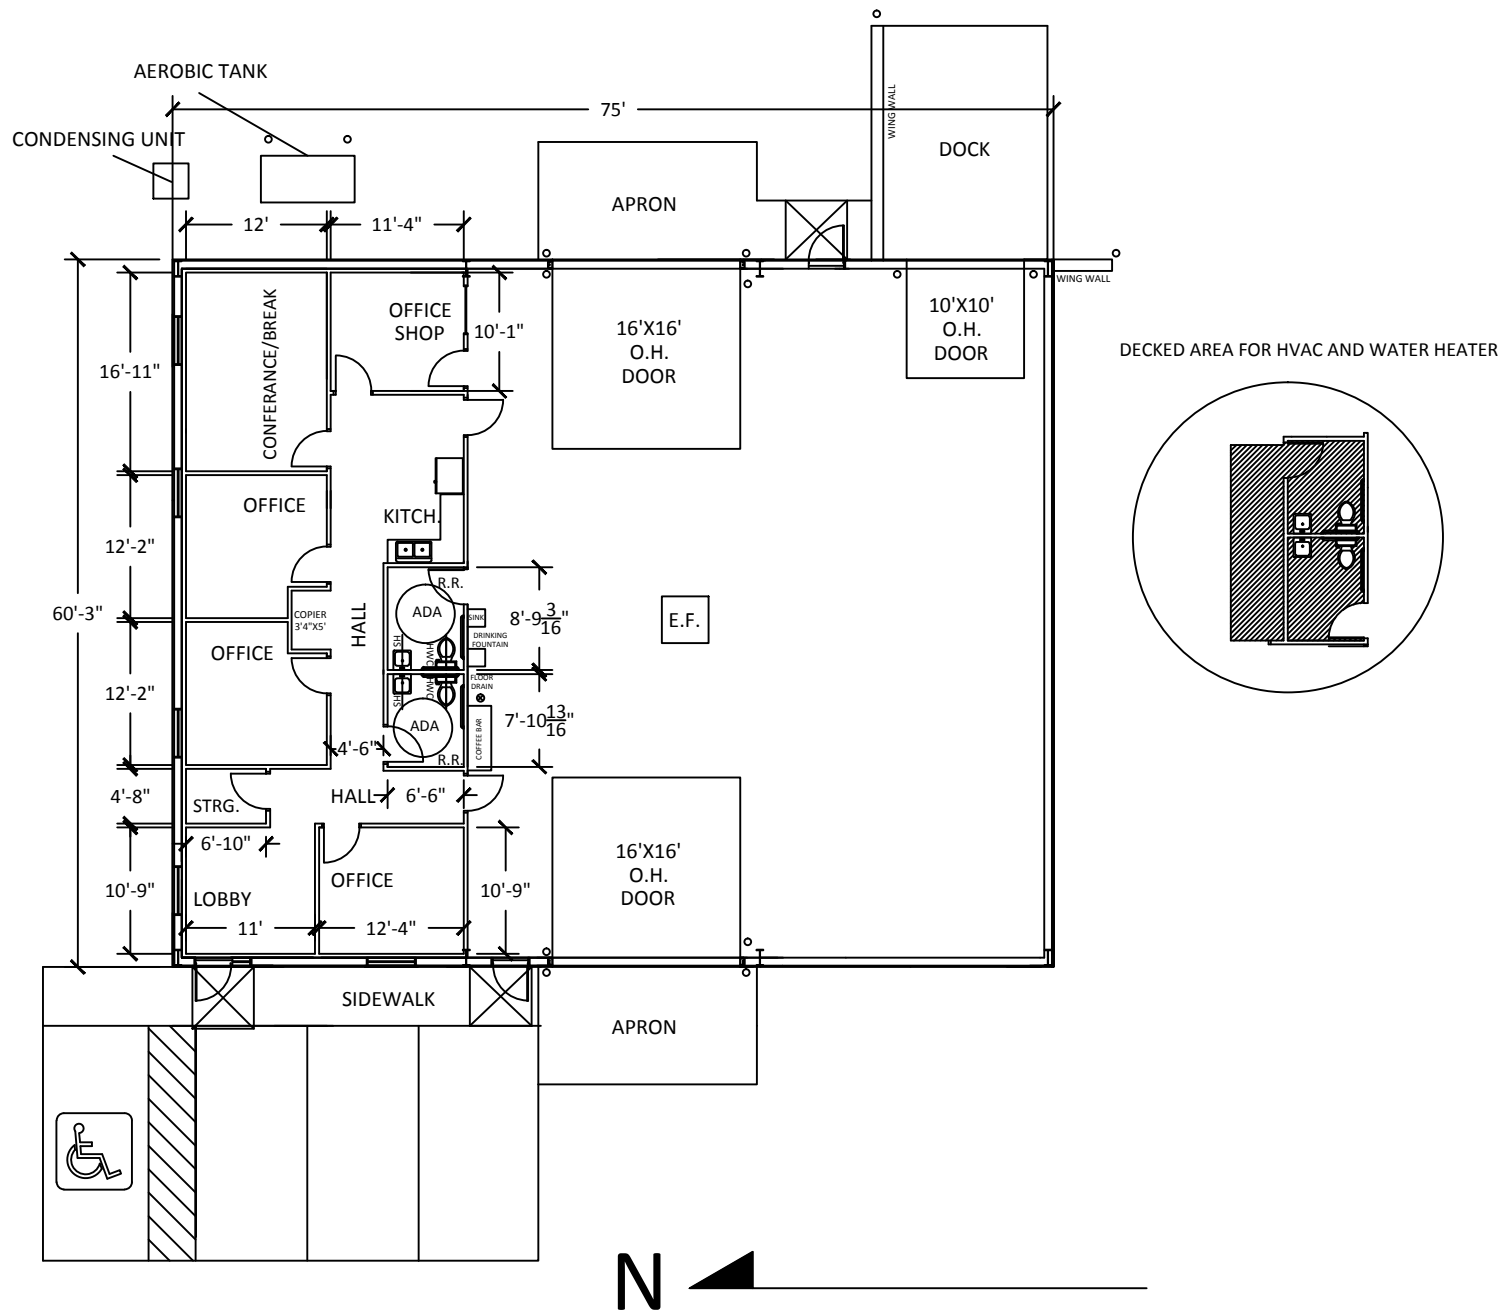

827 Fisher Road
Longview, TX 75604

Project name:

Project address:
157 DIESEL LANE
Longview, TX 75604

Floor Plan	
Drawn by: DG	Drawing #:
Date: 10/04/17	2
Scale: 1:1	

Revisions
1.