


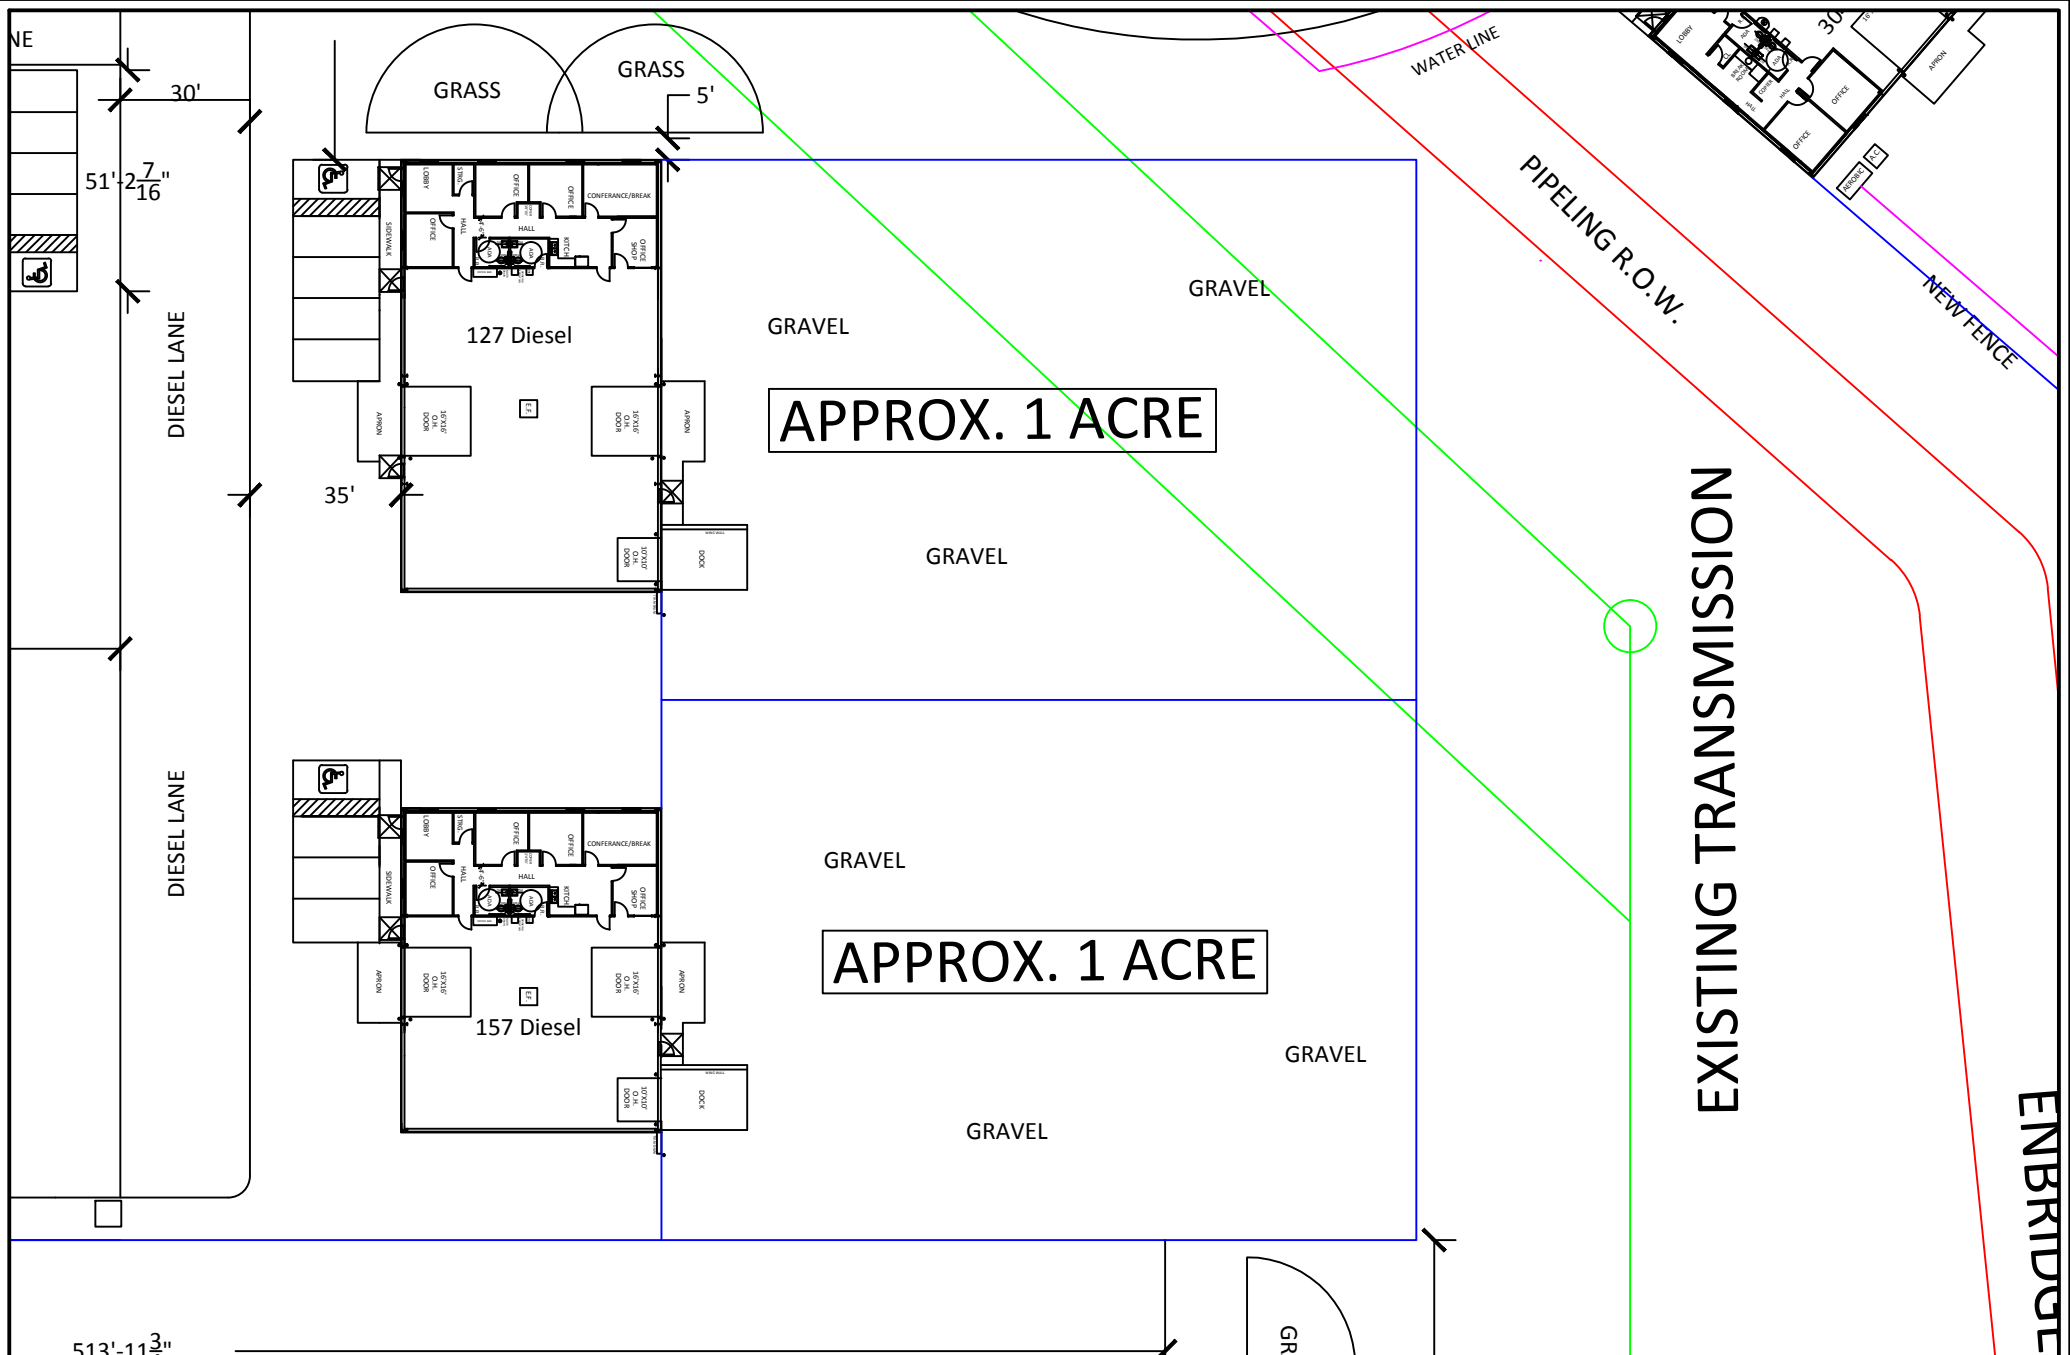

 827 Fisher Road Longview, TX 75604	Project name:	PROPOSED SITE PLAN		Revisions	1.
	Project address: DIESEL LANE Longview, TX 75604	Drawn by: DG	Drawing #:		2.
		Date: 10/04/17	1		3.
		Scale: 1:1			4.