


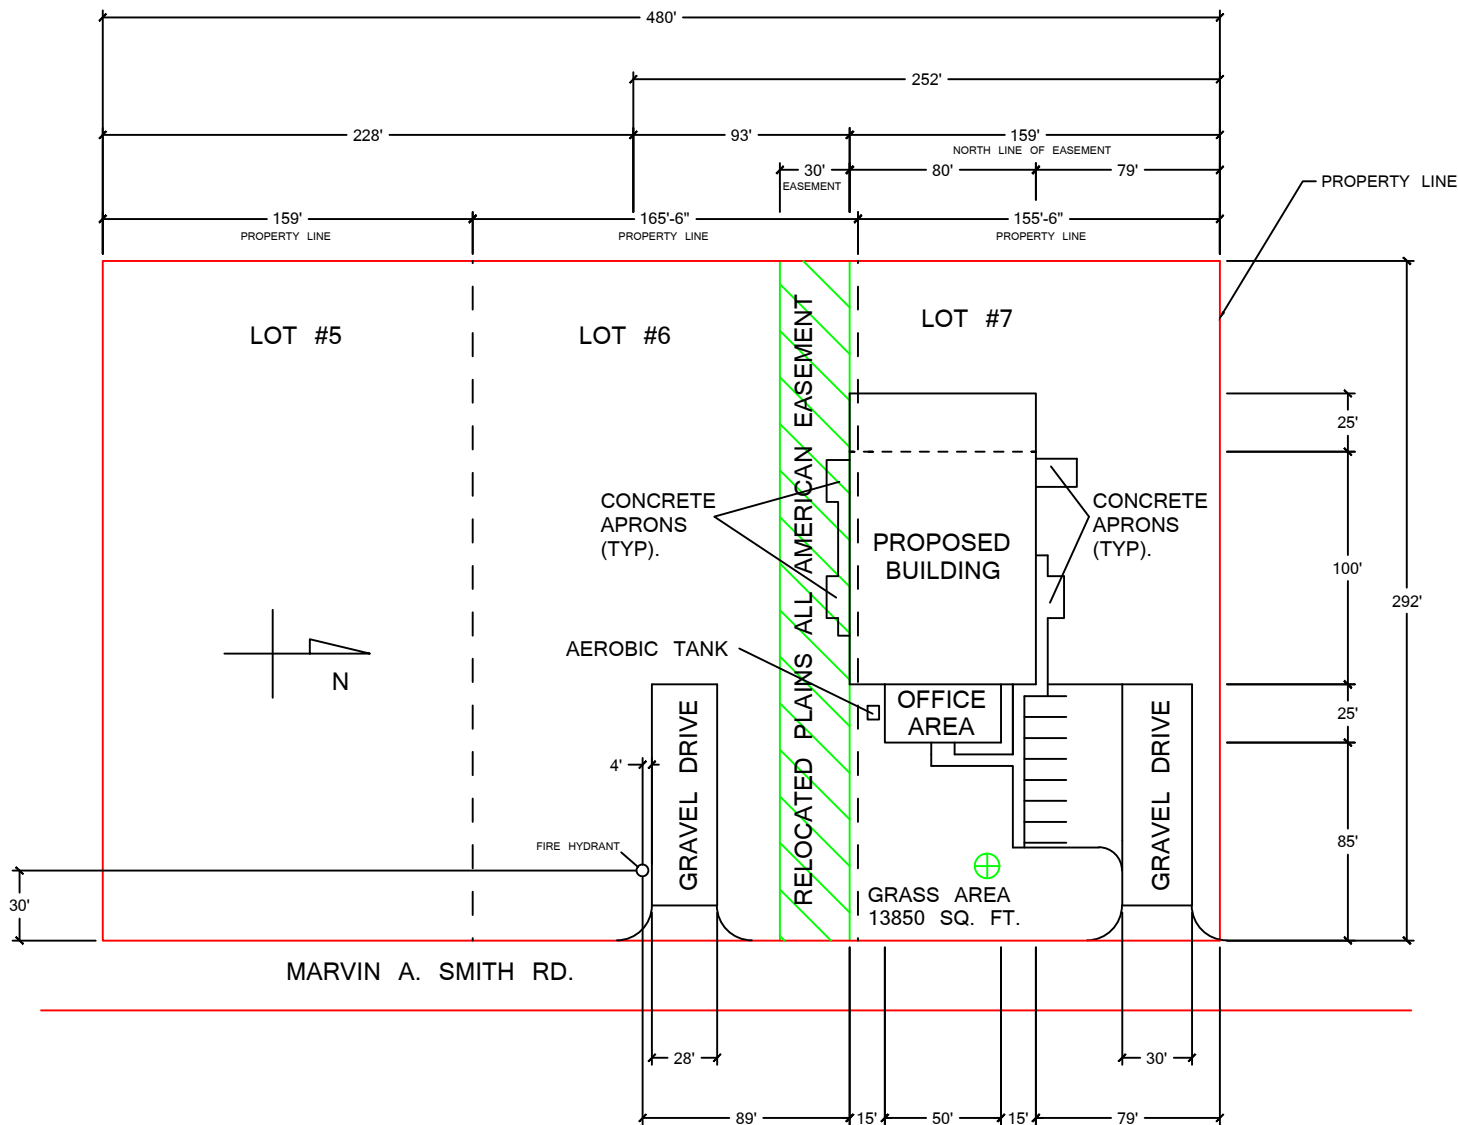

General Notes

1. DASHED LINES REPRESENT LOT 5, 6, AND 7 PROPERTY LINES.
2. HASH MARK REPRESENT RELOCATED BP EASEMENT
3. REVISION 1 ELIMINATES CONCRETE SIDEWALKS, APRONS AND PARKING ON PIPELINE EASEMENT
4. REVISION 1 CHANGES EASEMENT FROM 50' TO 30' AND MOVES BUILDING 10' SOUTH.

Site Plan

3	Revised Site Plan	4/16/11
2	Revised Site Plan	4/2/11
1	Revised Site Plan	4/1/11
No.	Revision/Issue	Date

Firm Name and Address
D&R Investments
 827 Fisher Road
 Longview, TX 75604

Project Name and Address
 301 Marvin A. Smith Rd.
 Lot #7
 Kilgore, TX 75662

Drawn By	TW	Sheet	1
Date	06/01/11		
Scale			