


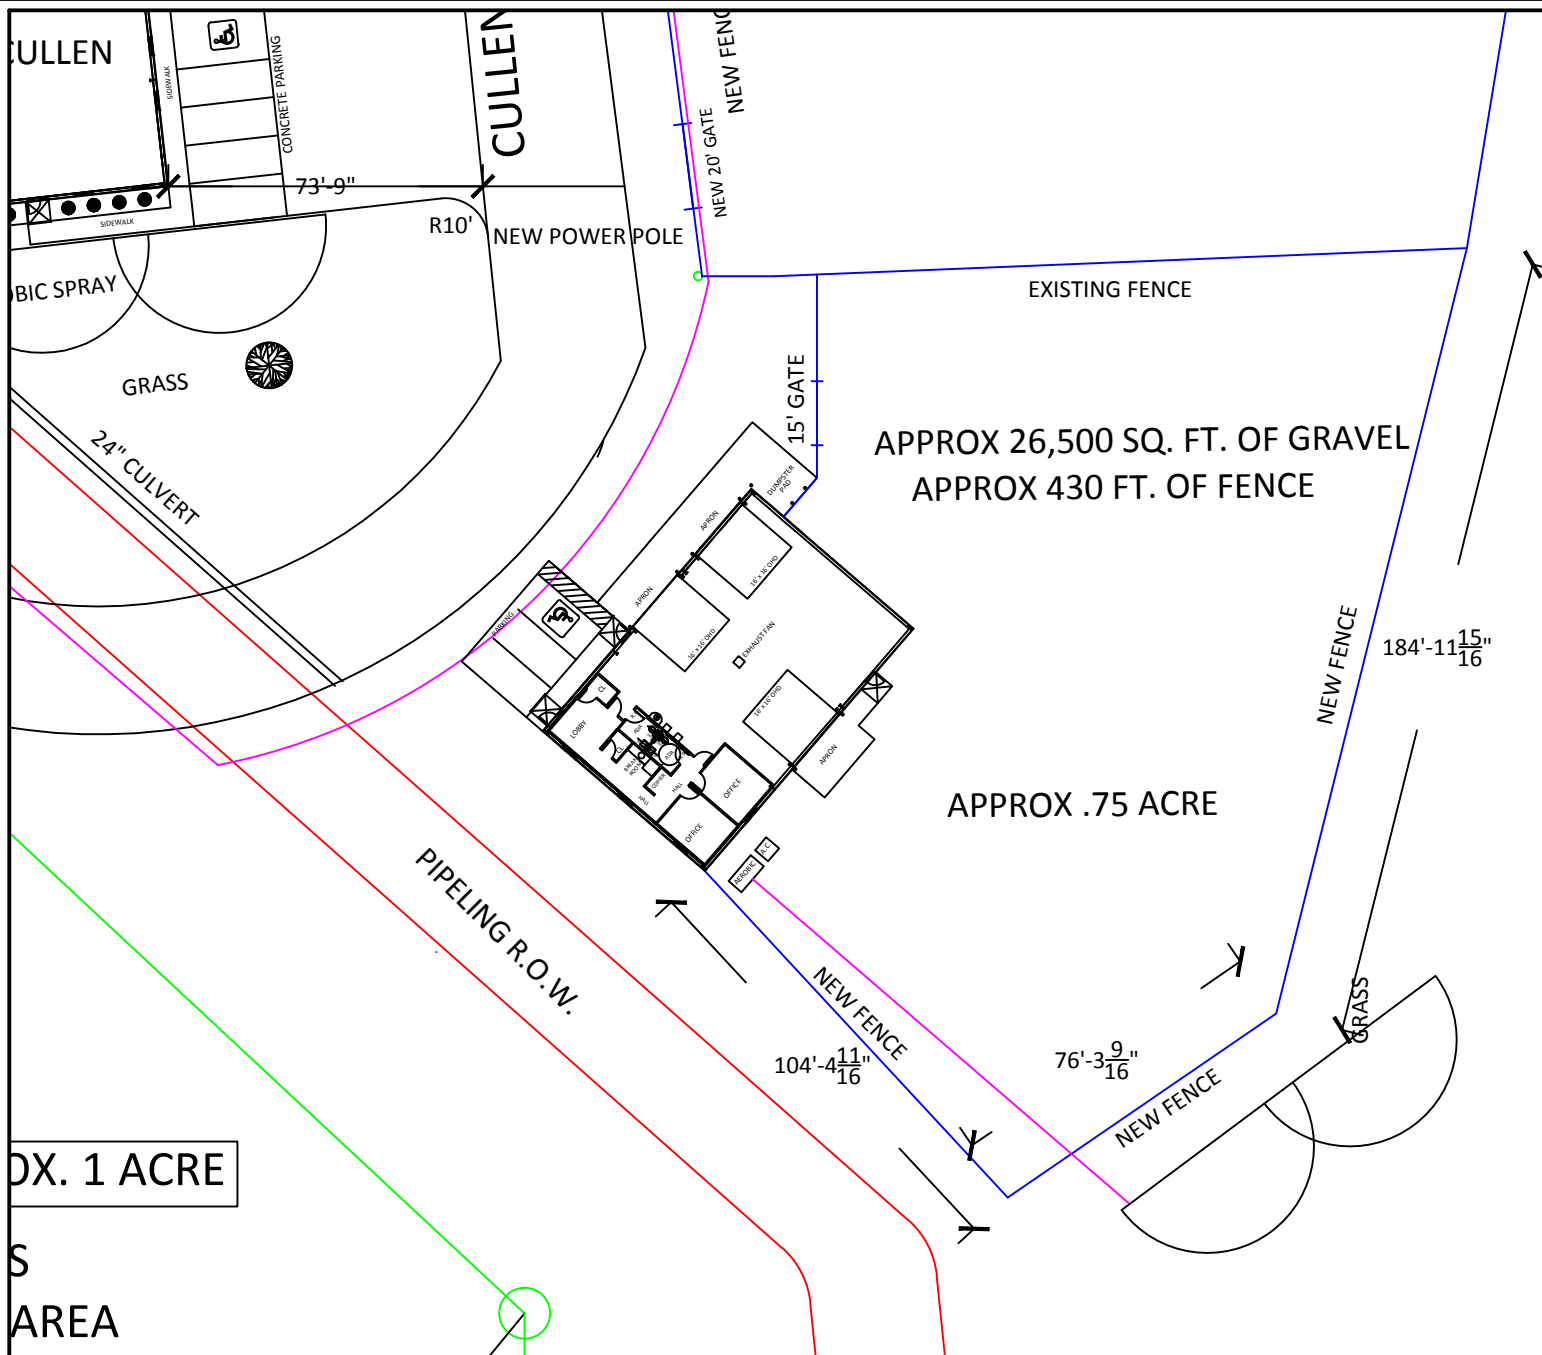

DX. 1 ACRE
S
AREA

 827 Fisher Road Longview, TX 75604	Project name:	SITE PLAN		SURVEY		Revisions	1.	
	Project address:	Longview, TX 75604		Drawn by:	DG		2.	
				Date:	01/04/17		3.	
				Scale:	1:1		4.	
				Drawing #:		1		