


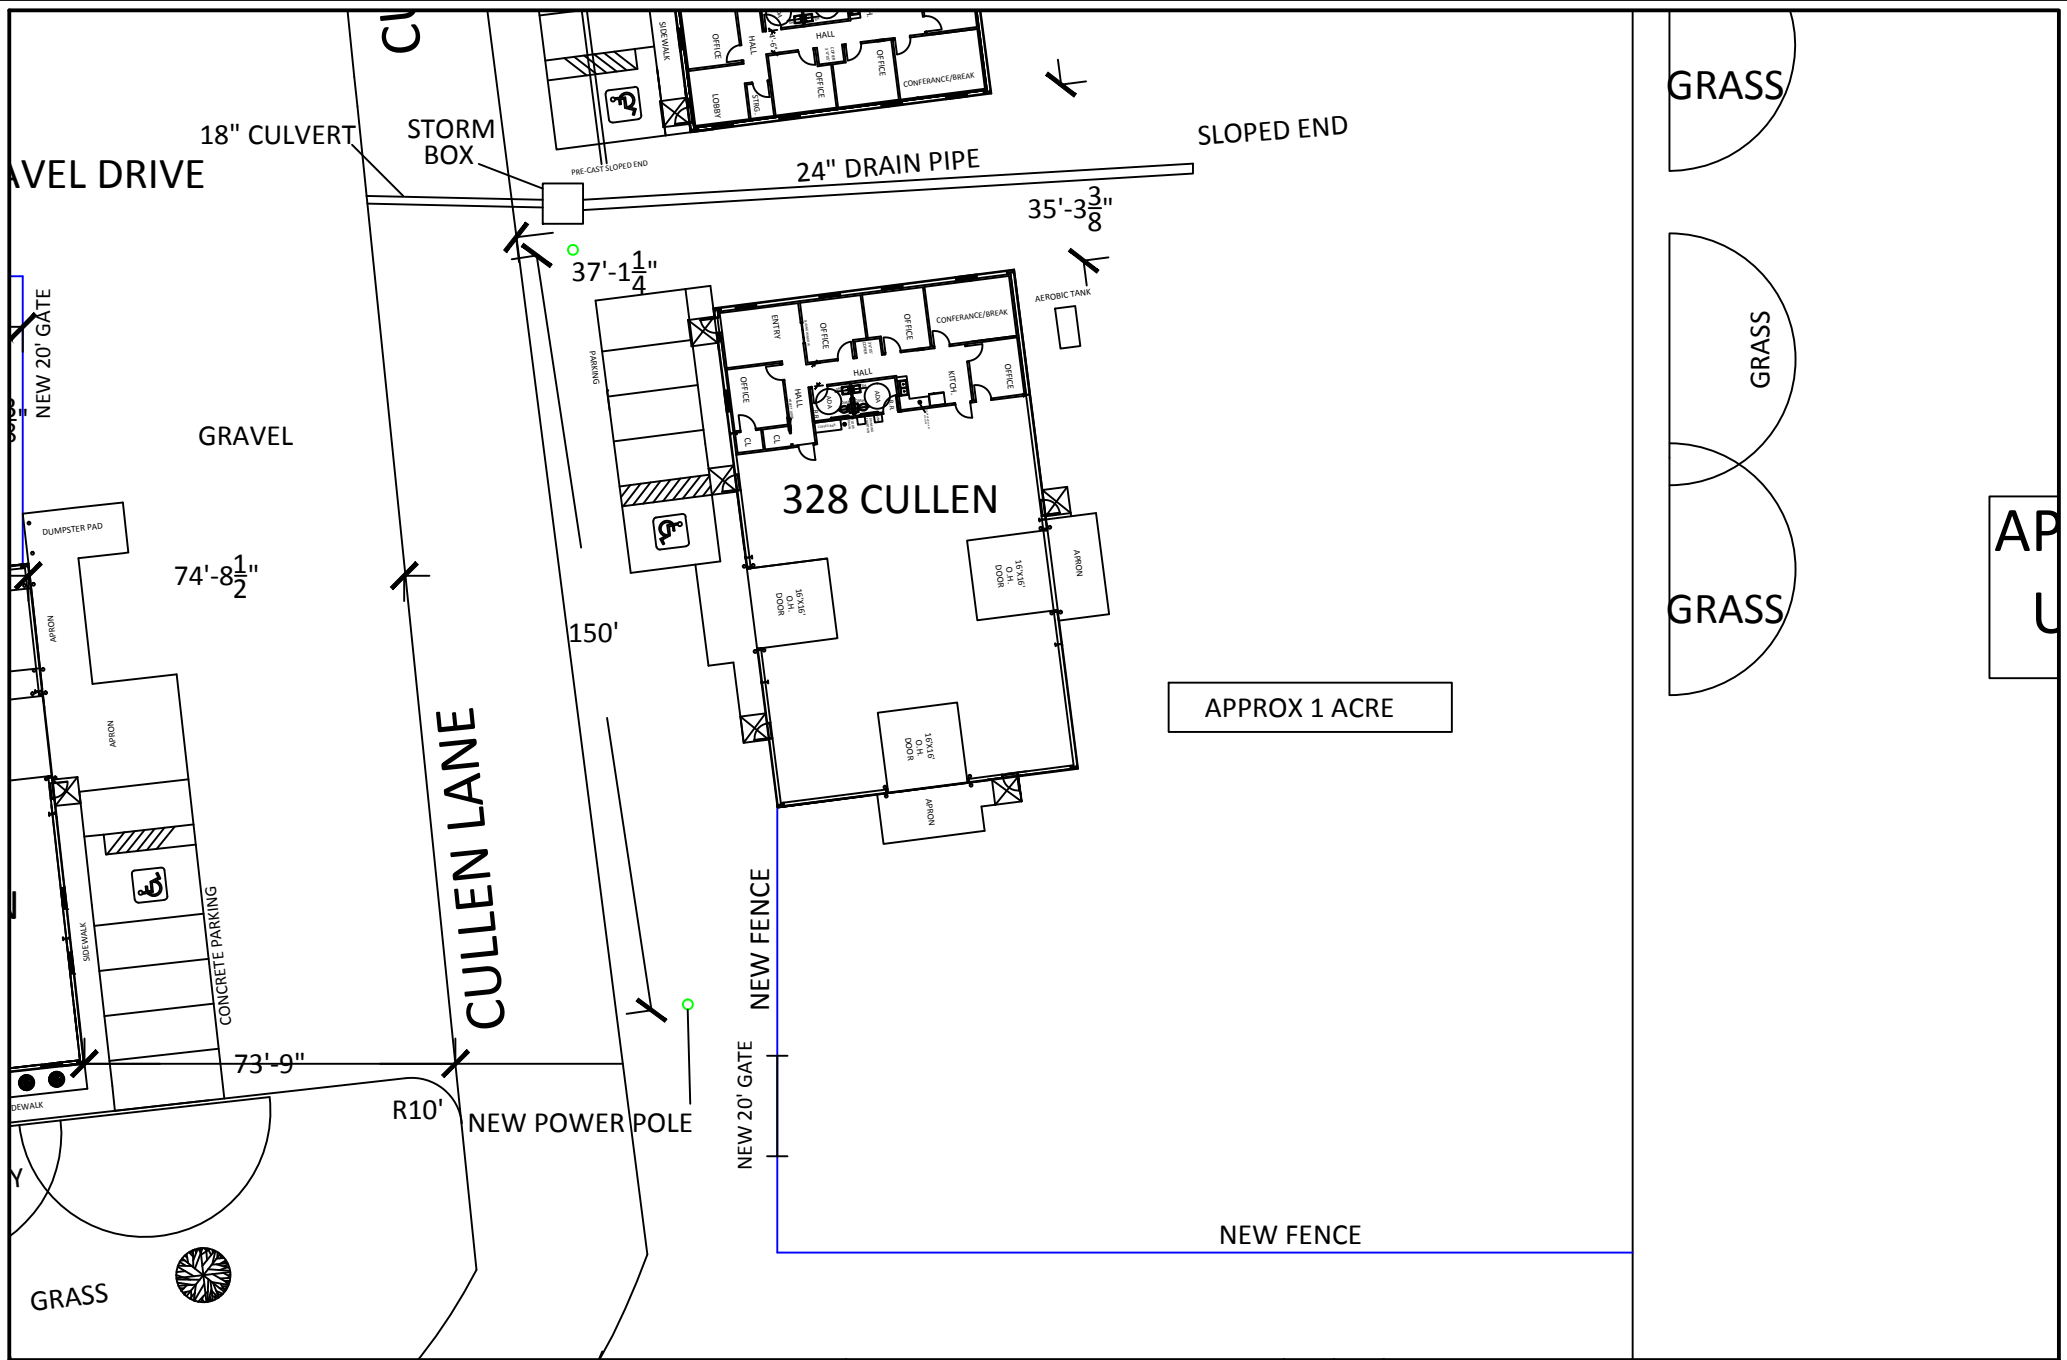

 827 Fisher Road Longview, TX 75604	Project name:	SURVEY		Revisions	1.		
	SITE PLAN	Drawn by:	DG		Drawing #: 1		2.
		Date:	04/13/16				3.
		Scale:	1:1				4.
	Project address:	Longview, TX 75604					