


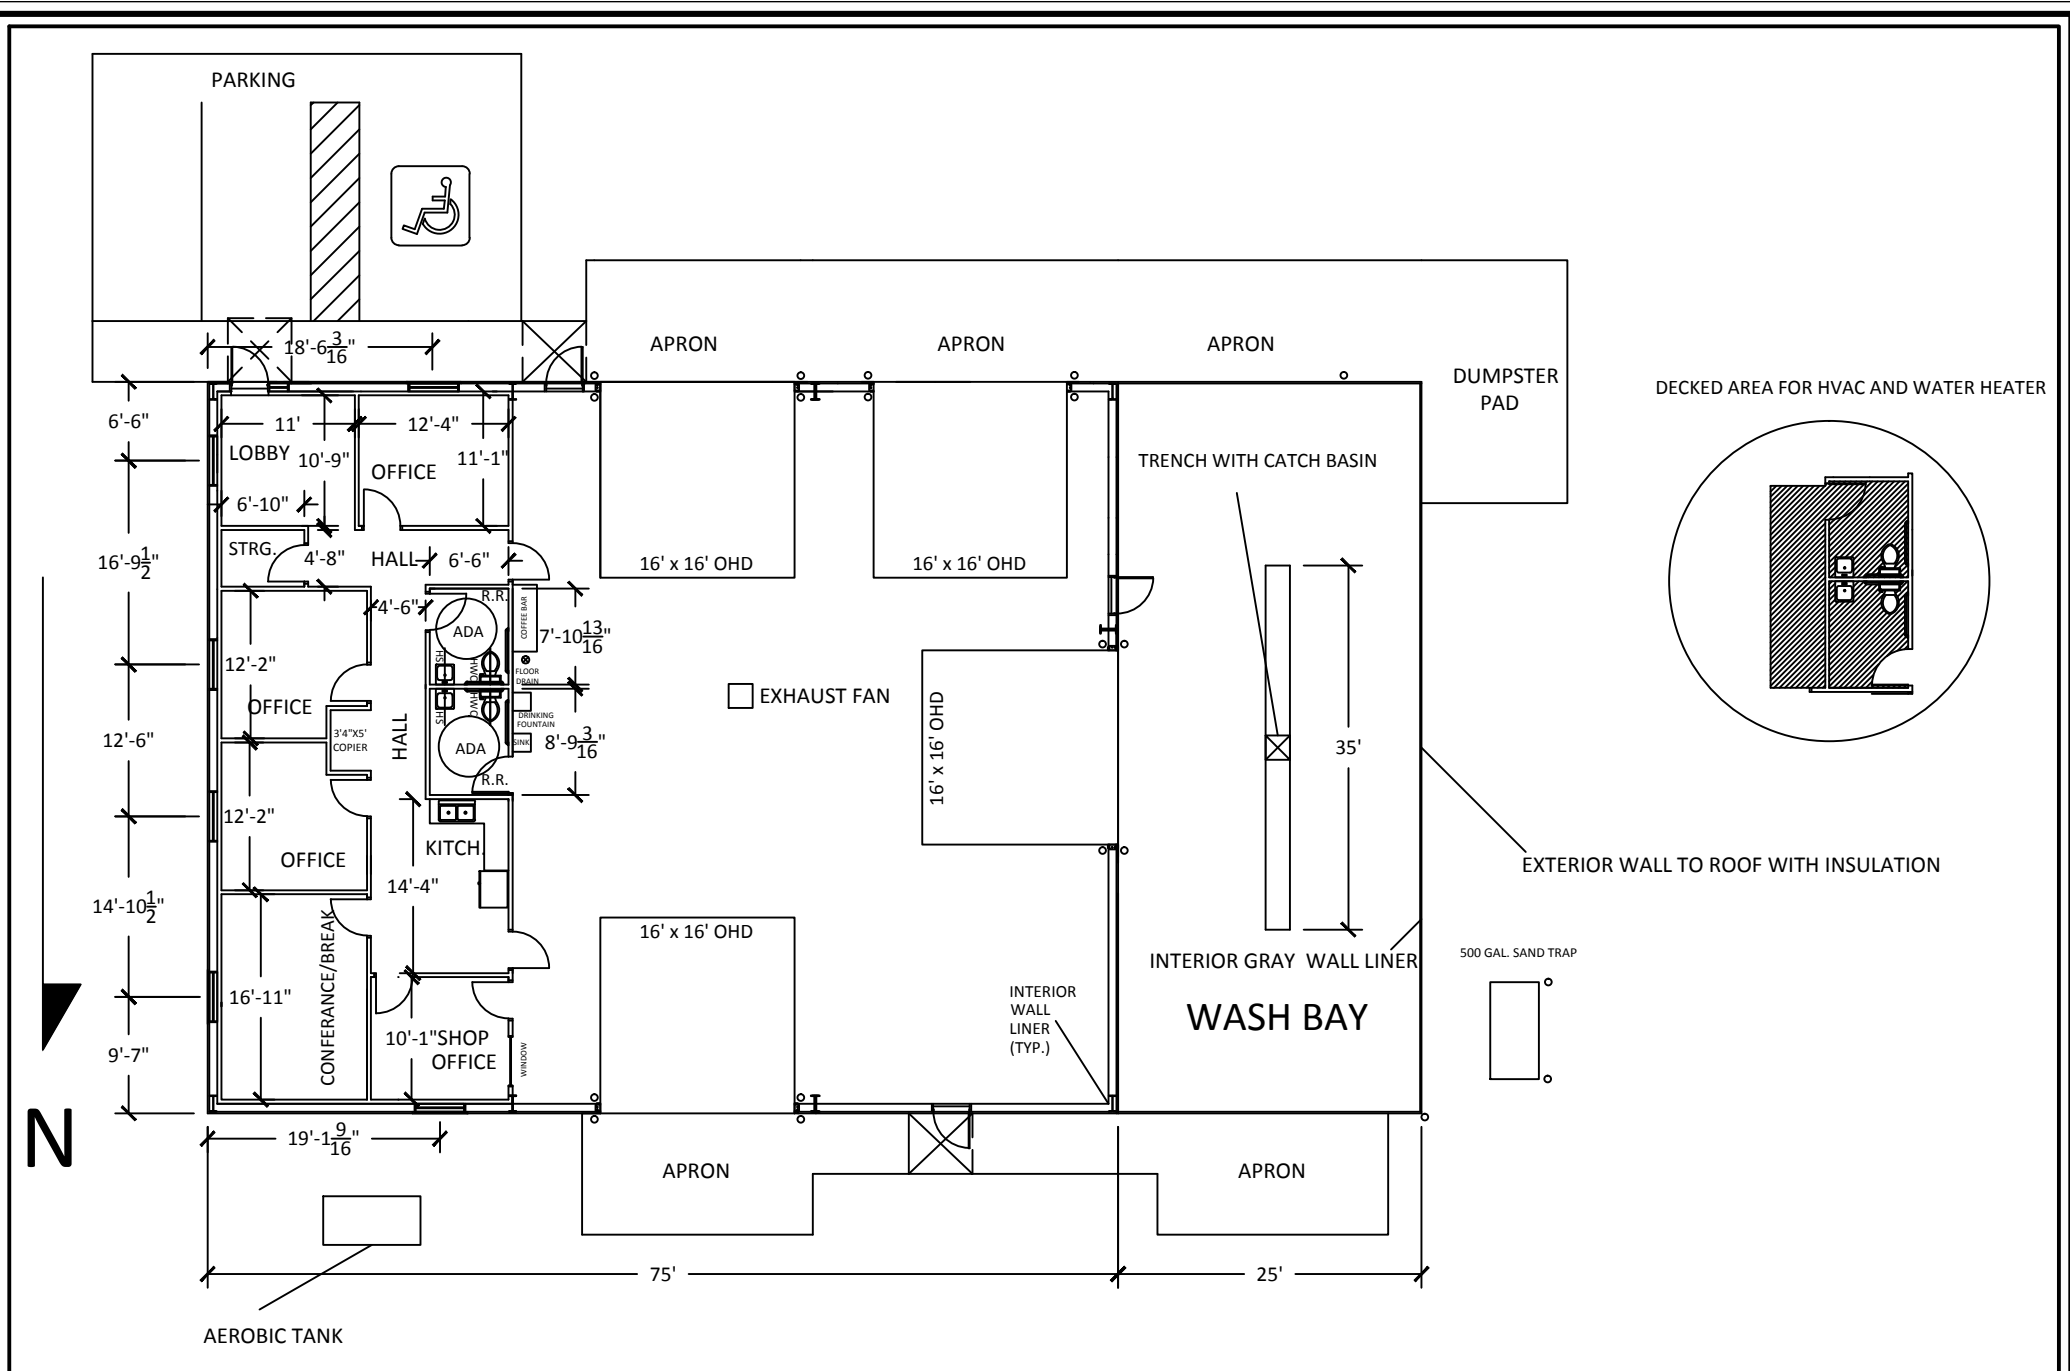

 827 Fisher Road Longview, TX 75604	Project name:	Floor Plan		Revisions	1.	
		Drawn by: DG	Drawing #: 2			
		Date: 11/05/15				
		Scale: 1:1				
	Project address: 353 CULLEN LN. Longview, TX 75604					