


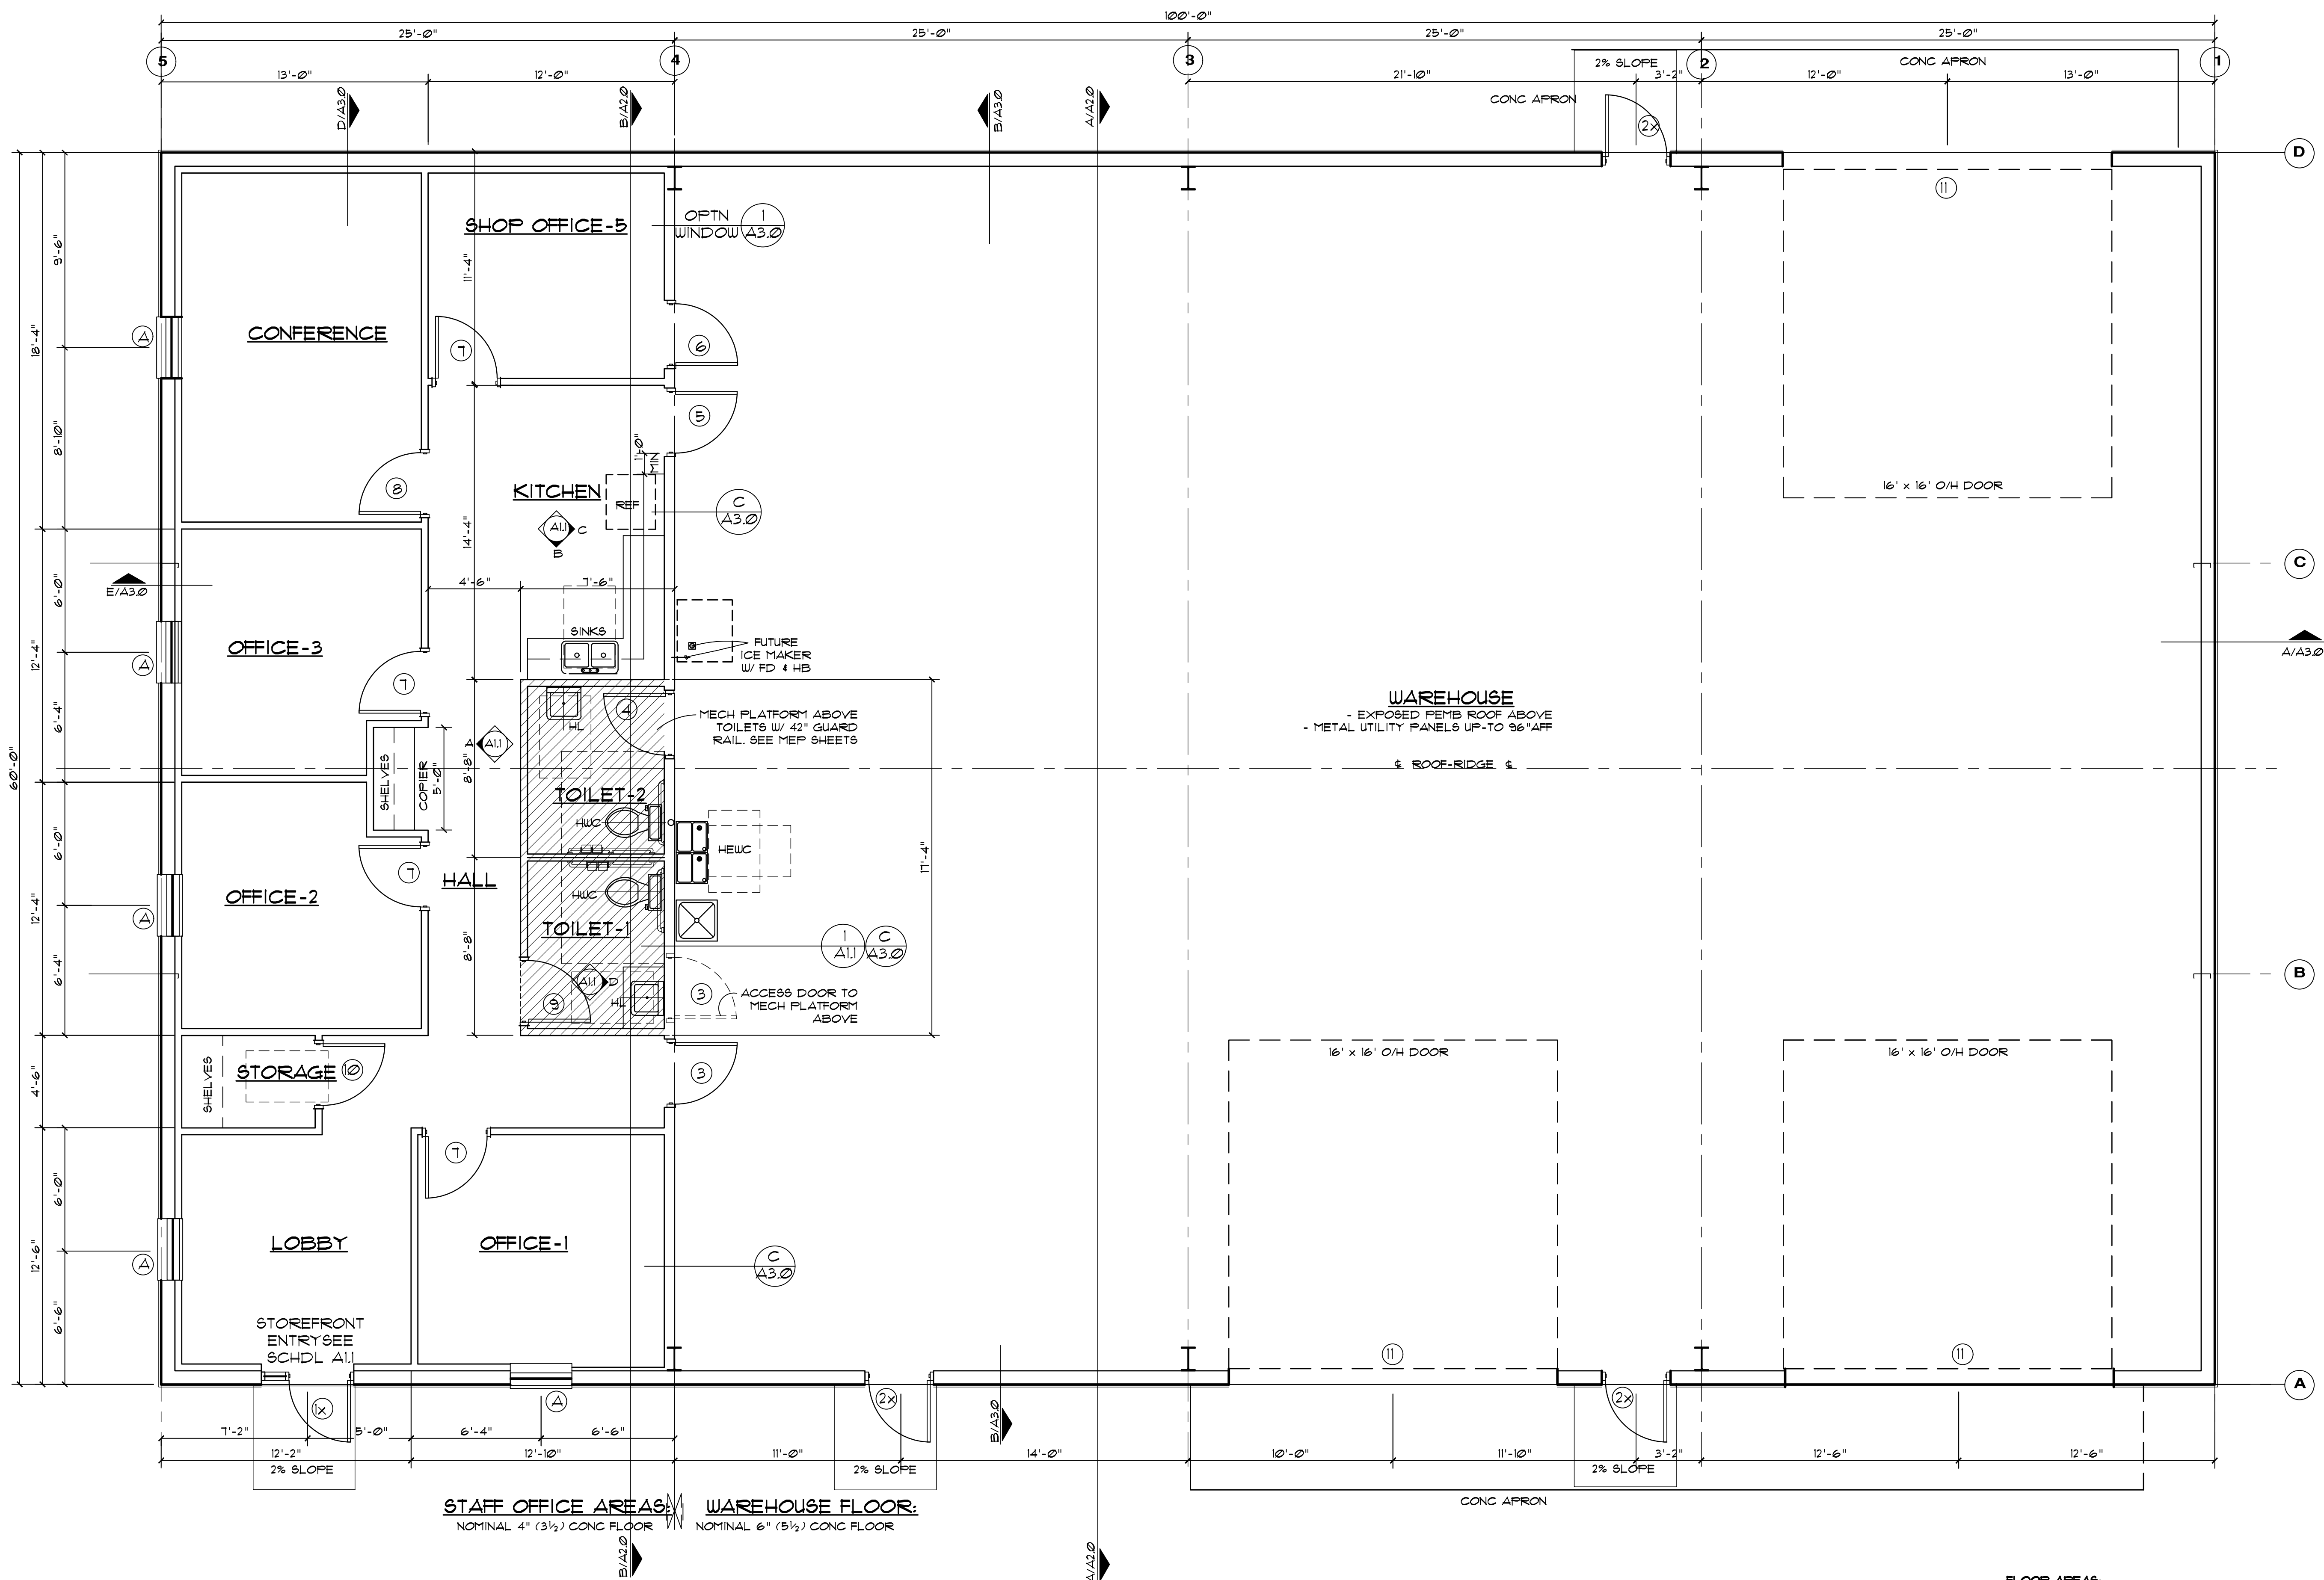

FLOOR PLAN - BLDG #1
SCALE: 1/4" = 1'-0"

FLOOR AREA:	
WAREHOUSE:	4500 SQFT
OFFICE-STAFF:	1500 SQFT
TOTAL BLDG AREA:	6000 SQFT
MECH PLATFORM:	130 SQFT



FLOOR PLAN

627 FISHER ROAD
LONGVIEW, TX

A1.0
FLOOR PLAN

REVISIONS:

1	
2	
3	
4	

DRAWN BY: JJM
DATE: 9/30/2019

627 FISHER ROAD
627 FISHER ROAD
LONGVIEW, TX 75604

D & R INVESTMENTS
827 FISHER RD
LONGVIEW, TX 75604

J.J. MAY, AIA, ARCHITECT
ARCHITECTURAL DESIGN & PLANNING CONSULTANT
1616 Judson Rd., Ste. J E-A • Longview, TX 75601

OFF: (903) 757-5999
CELL: (903) 240-7333
EMAIL: JJMAY@jbcglobal.net

THIS DRAWING IS COPYRIGHTED BY J.J. MAY, AIA, ARCHITECT. NO PART OF THIS DRAWING MAY BE REPRODUCED OR TRANSMITTED IN ANY FORM OR BY ANY MEANS, ELECTRONIC OR MECHANICAL, WITHOUT PERMISSION IN WRITING FROM J.J. MAY, AIA, ARCHITECT. THE ARCHITECT ASSUMES NO LIABILITY FOR THE ACCURACY OF THE INFORMATION PROVIDED BY THE CLIENT OR FOR THE CONSTRUCTION OF THE PROJECT. THE ARCHITECT'S RESPONSIBILITY IS LIMITED TO THE DESIGN AND CONSTRUCTION OF THE PROJECT AS SHOWN ON THIS DRAWING. ANY CHANGES TO THE PROJECT MUST BE MADE IN WRITING AND SIGNED BY THE ARCHITECT. THE ARCHITECT'S DESIGN IS BASED ON THE INFORMATION PROVIDED BY THE CLIENT AND IS NOT A GUARANTEE OF THE PROJECT'S SUCCESS. THE ARCHITECT'S DESIGN IS NOT A GUARANTEE OF THE PROJECT'S SUCCESS. THE ARCHITECT'S DESIGN IS NOT A GUARANTEE OF THE PROJECT'S SUCCESS.