


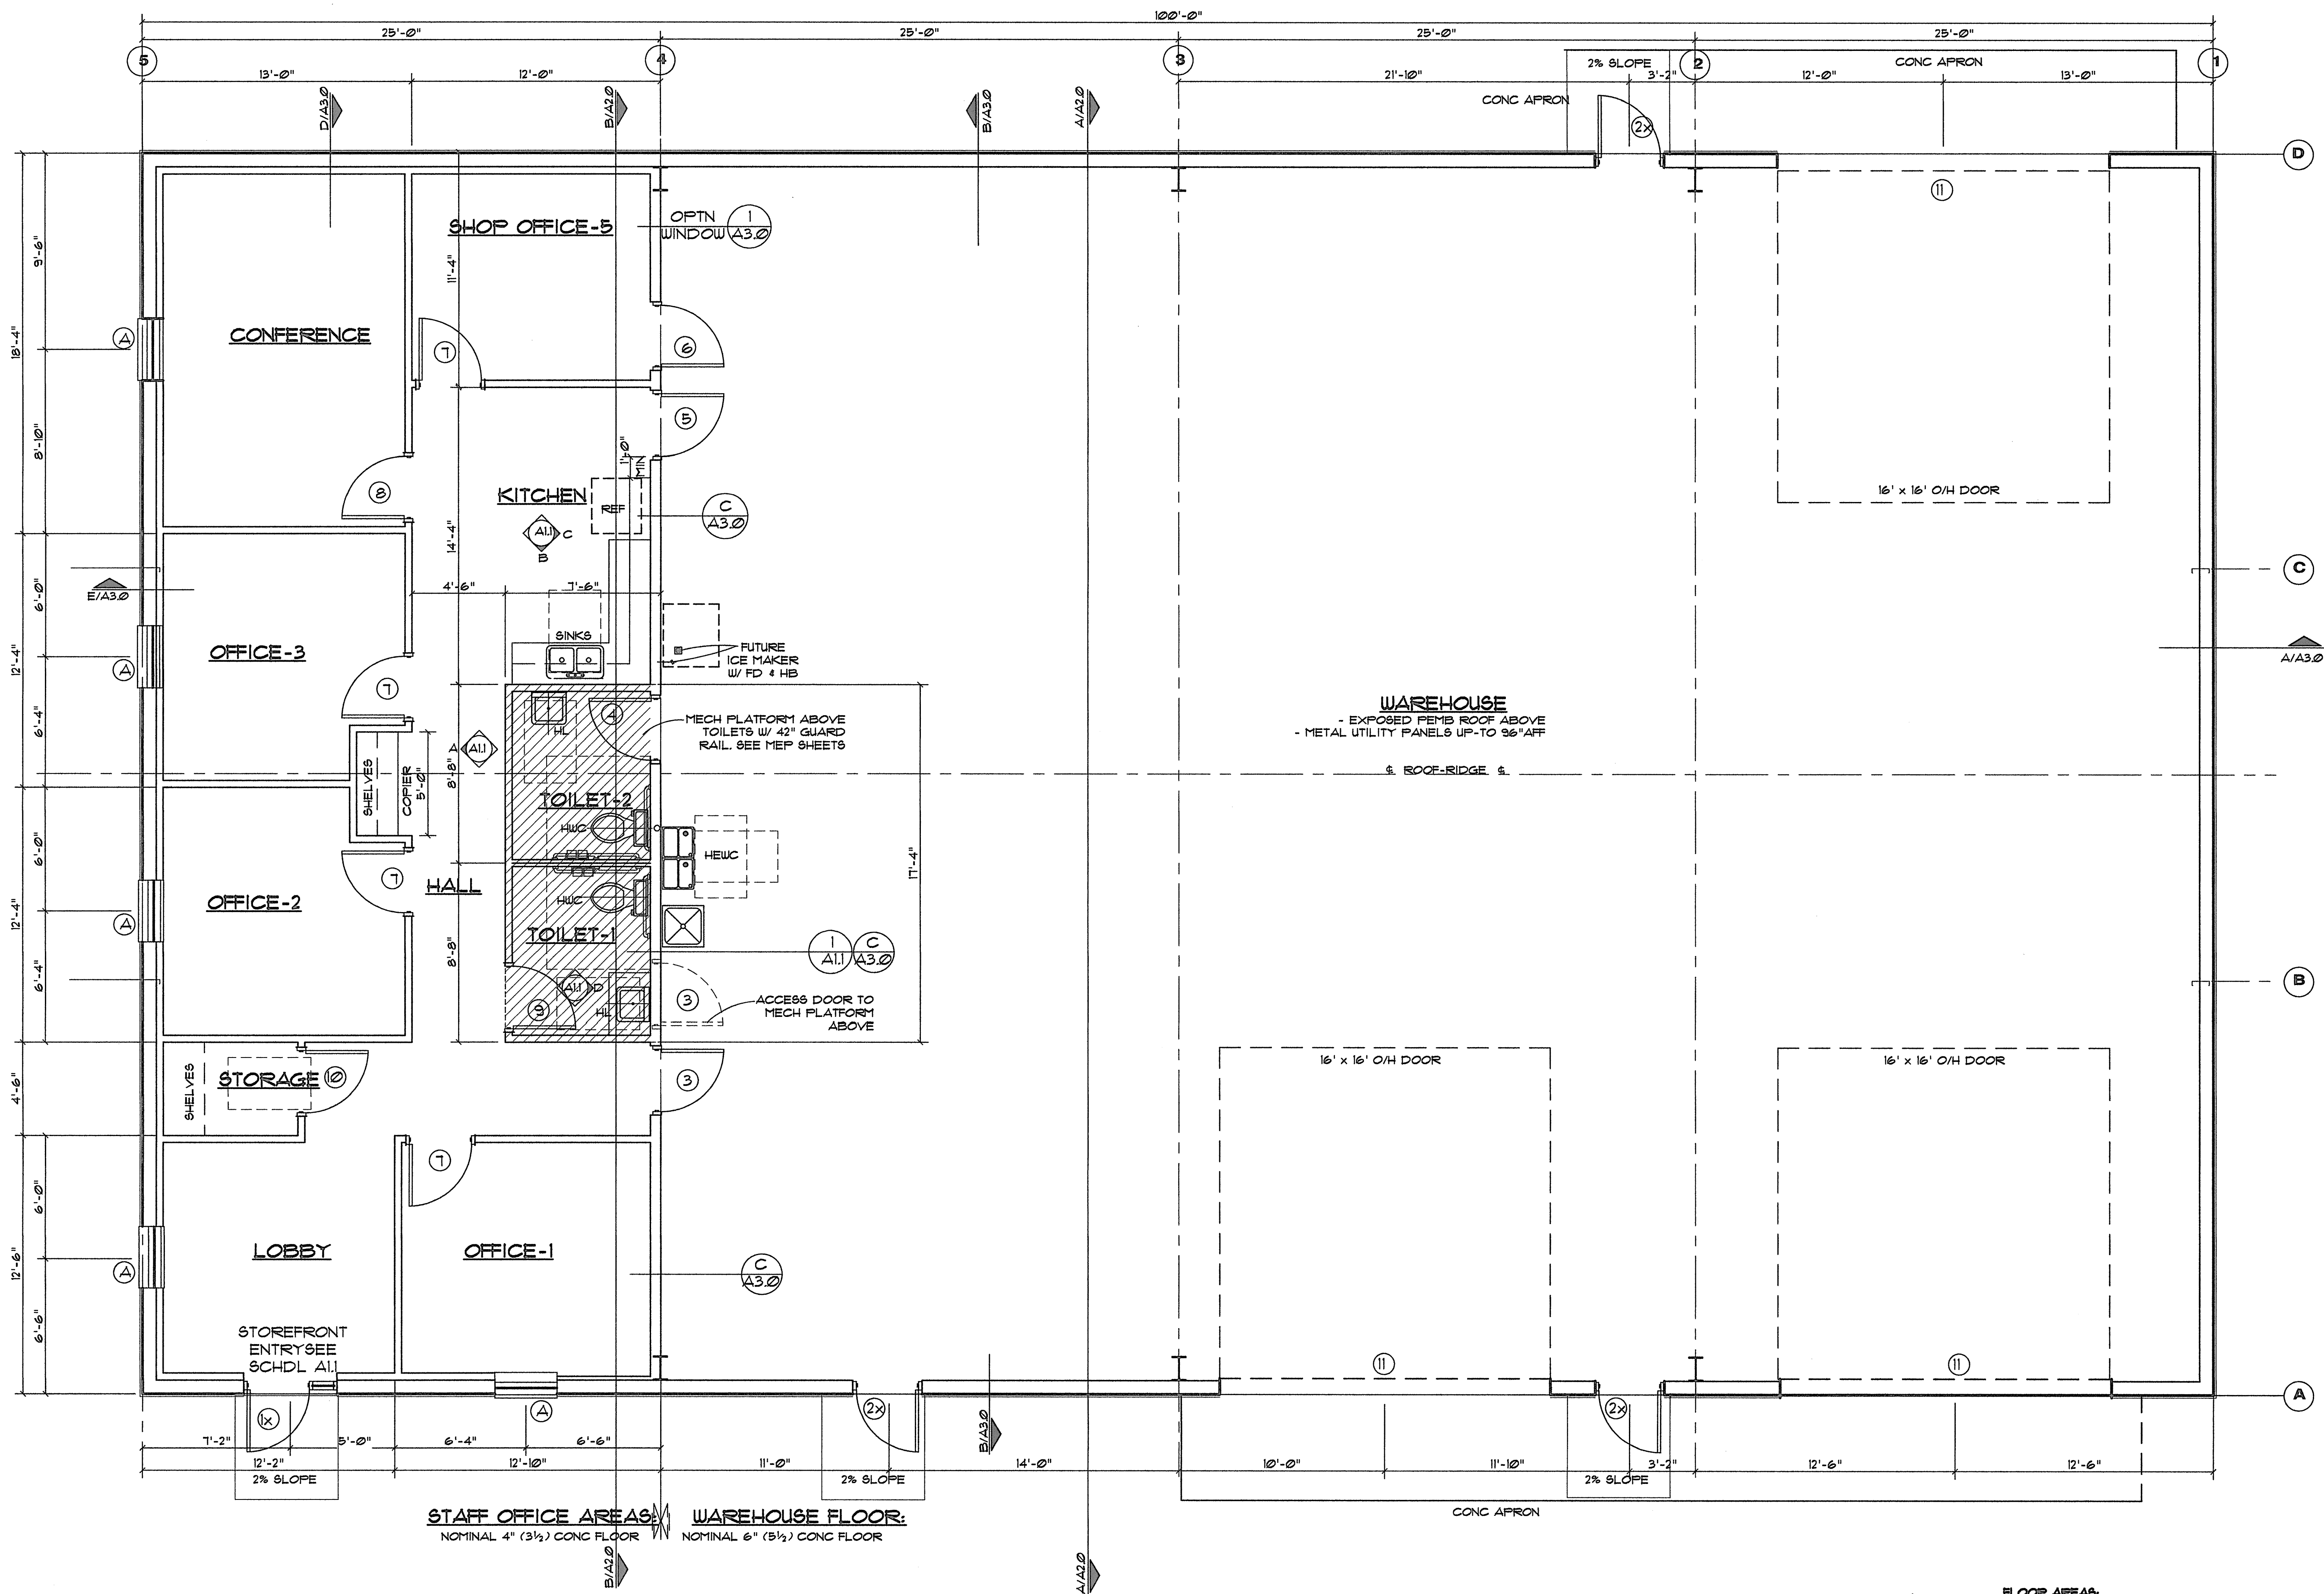

FLOOR PLAN - BLDG #1
SCALE: 1/4" = 1'-0"

FLOOR AREA:	
WAREHOUSE:	4500 SQFT
OFFICE-STAFF:	1500 SQFT
TOTAL BLDG AREA:	6000 SQFT
MECH PLATFORM:	130 SQFT




FLOOR PLAN

REVISIONS:
DRAWN BY: JJM
DATE: 10/14/2019

1	
2	
3	
4	

701 FISHER ROAD
LONGVIEW, TX 75004
D & R INVESTMENTS
827 FISHER RD
LONGVIEW, TX 75004

THE TEXAS BOARD OF ARCHITECTURAL EXAMINERS, P.O. BOX 13378, AUSTIN, TEXAS 78761, IS THE AUTHORITY FOR THE REGISTRATION OF ARCHITECTS IN THE STATE OF TEXAS. THE ARCHITECT'S SEAL AND SIGNATURE ARE REQUIRED FOR ALL ARCHITECTURAL DRAWINGS. 

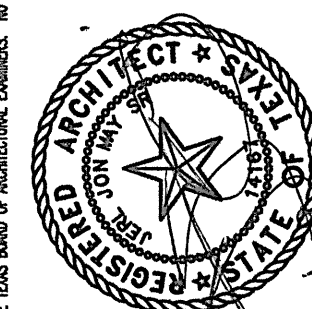

J.J. MAY, AIA, ARCHITECT
ARCHITECTURAL DESIGN & PLANNING CONSULTANT
1616 Audison Rd., Ste. 6-A • Longview, TX 75601
OFF: (409) 757-5888
CELL: (409) 240-2333
EMAIL: JJMAY@abglobal.net