



CREEKWOOD CIRCLE

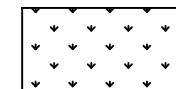

GRASS

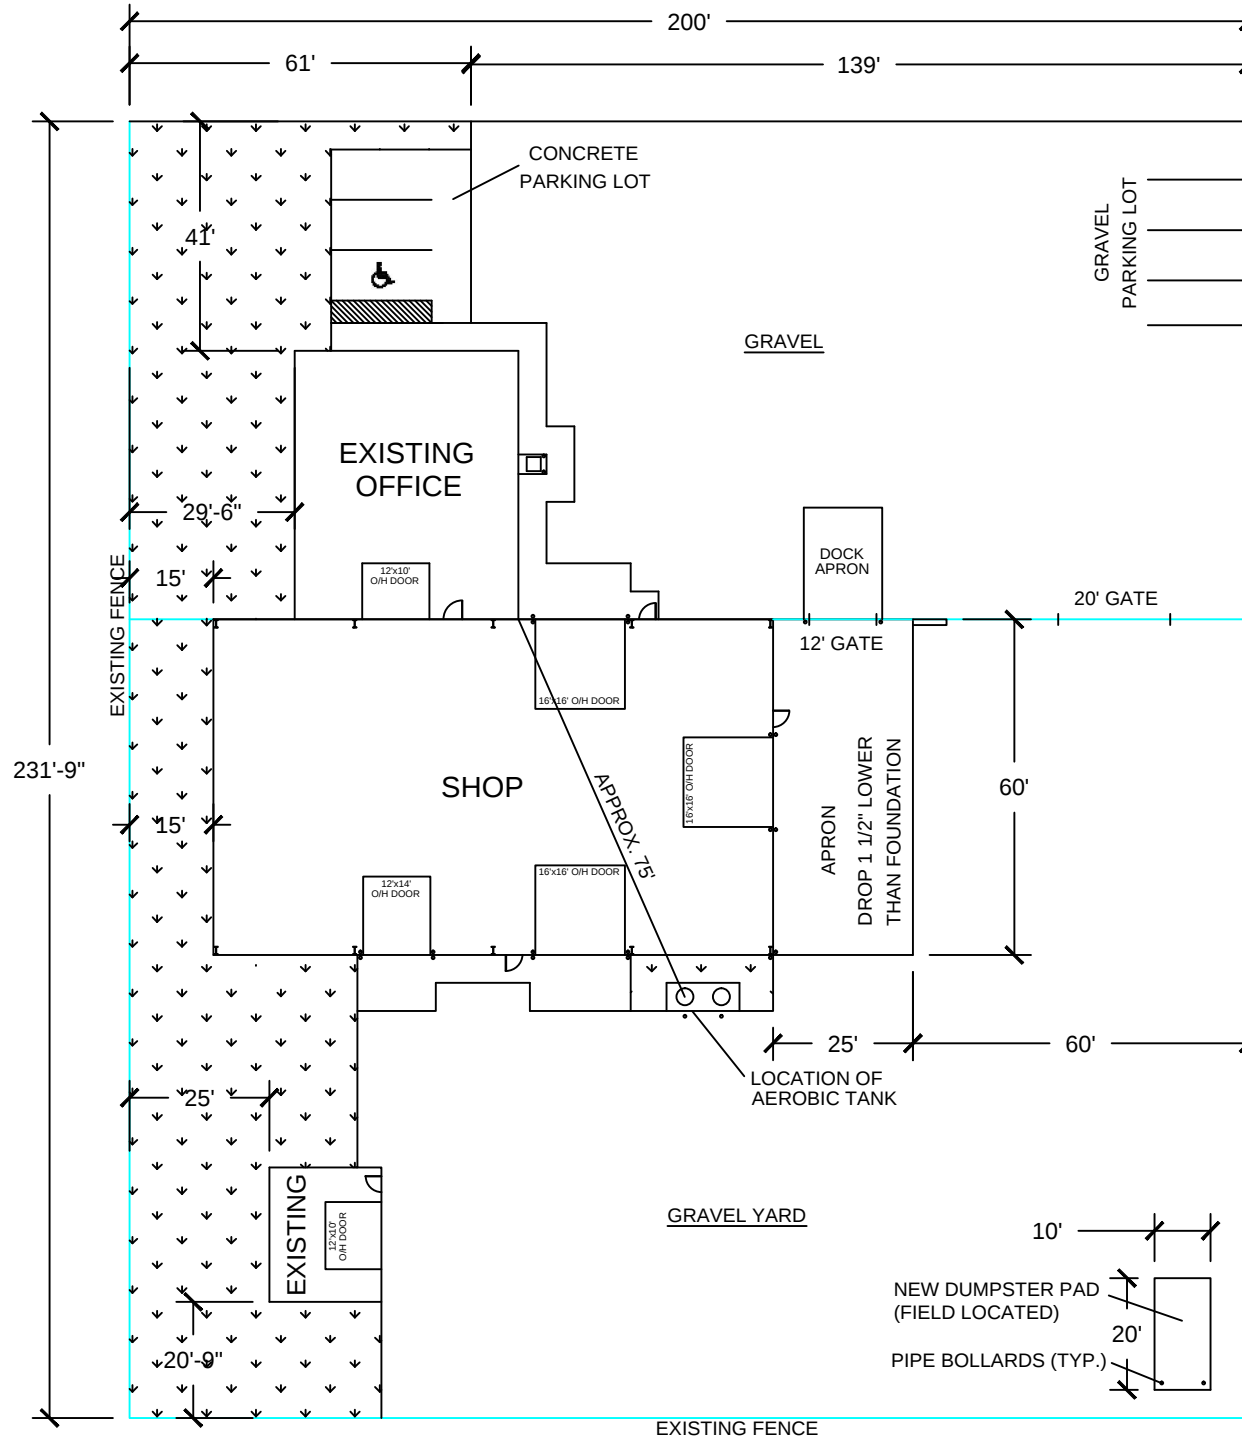

PROPERTY LINE



FENCE LINE

General Notes		
Site Plan		
4	Revised size and location of 20' gate. Added a 12' gate. Revised fence location. Removed Grassy Knoll and added approx. 3000 sq. ft. of gravel.	3/26/13
3	Relocated Dock Apron and Wing Wall	1/22/13
2	Removed Apron on Stg. Bldg. Removed Aerobic System. Relocated Overhead Door	12/12/12
1	Added Sanitary Sewer Line	11/26/12
No.	Revision/Issue	Date

D&R Investments
827 Fisher Road
Longview, TX 75604

Project Name and Address
3820 Creekwood Circle
Longview, TX 75604

Drawn By	TW	Sheet	1
Date	11/13/12		
Scale			