


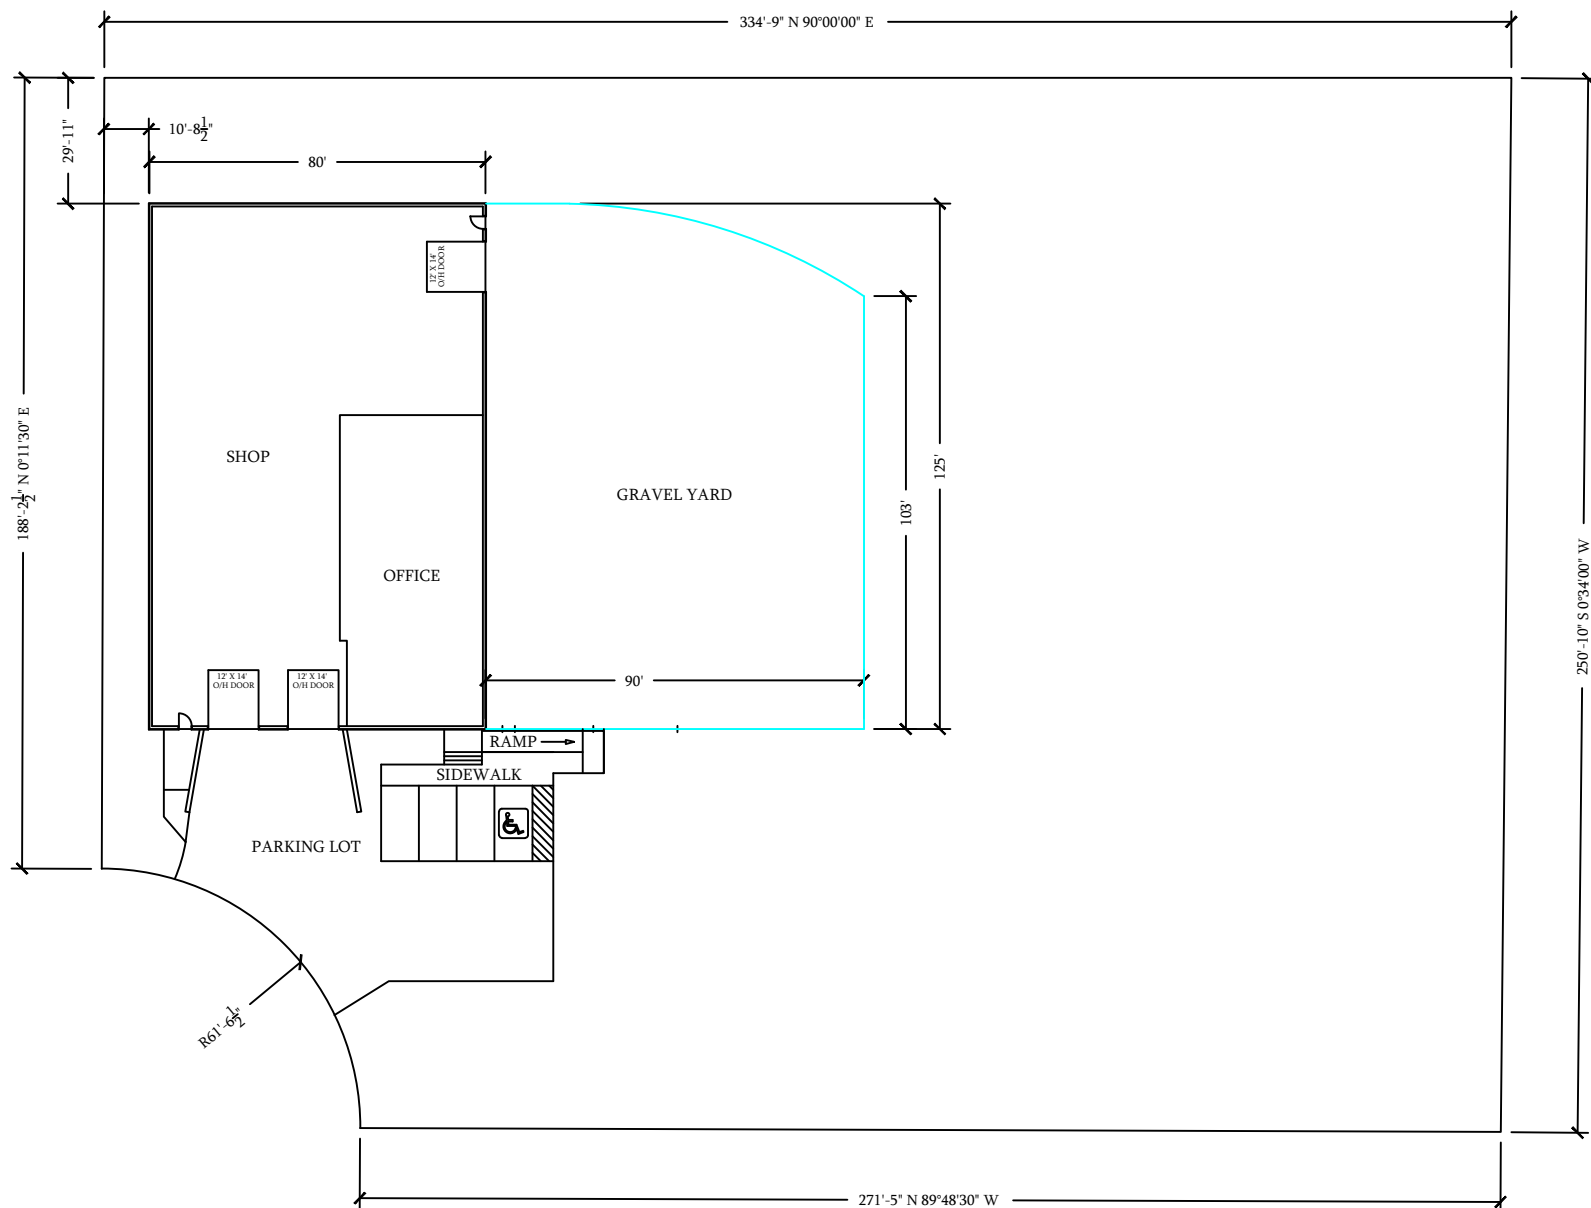

General Notes

3		
2		
1		
No.	Revision/Issue	Date

Owner Name and Address
D&R Investments
 827 Fisher Road
 Longview, TX 75604

Project Name and Address
 3925 Creekwood Circle
 Longview, TX 75602

Drawn By: TW
 Date: 02/08/13
 Sheet: 1

Site Plan