


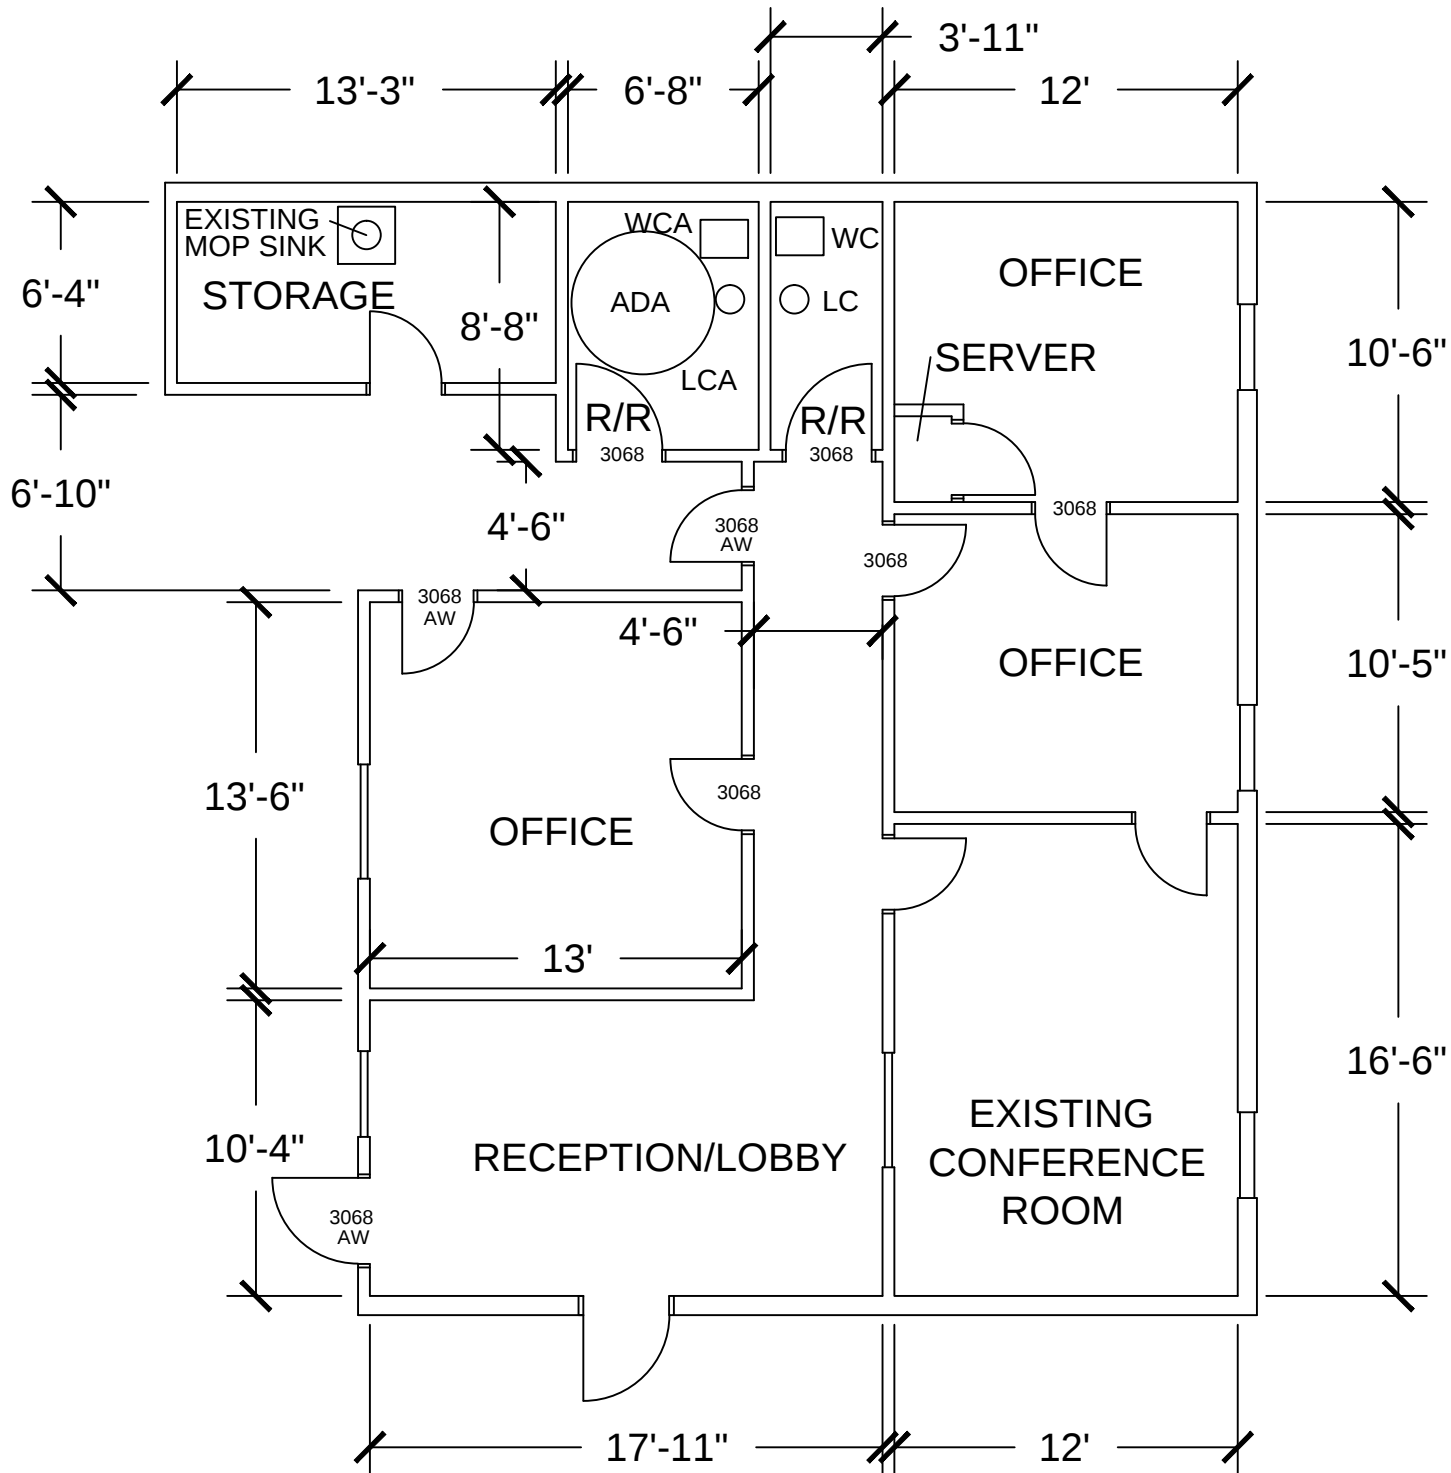

General Notes

Proposed Floor Plan

No.	Revision/Issue	Date
1		

D&R Investments
 827 Fisher Road
 Longview, TX 75604

Project Name and Address
 Sat-Lite
 910 Fisher Road
 Longview, TX 75604

Drawn By	TW	Sheet	1
Date	03/05/13		
Scale			