


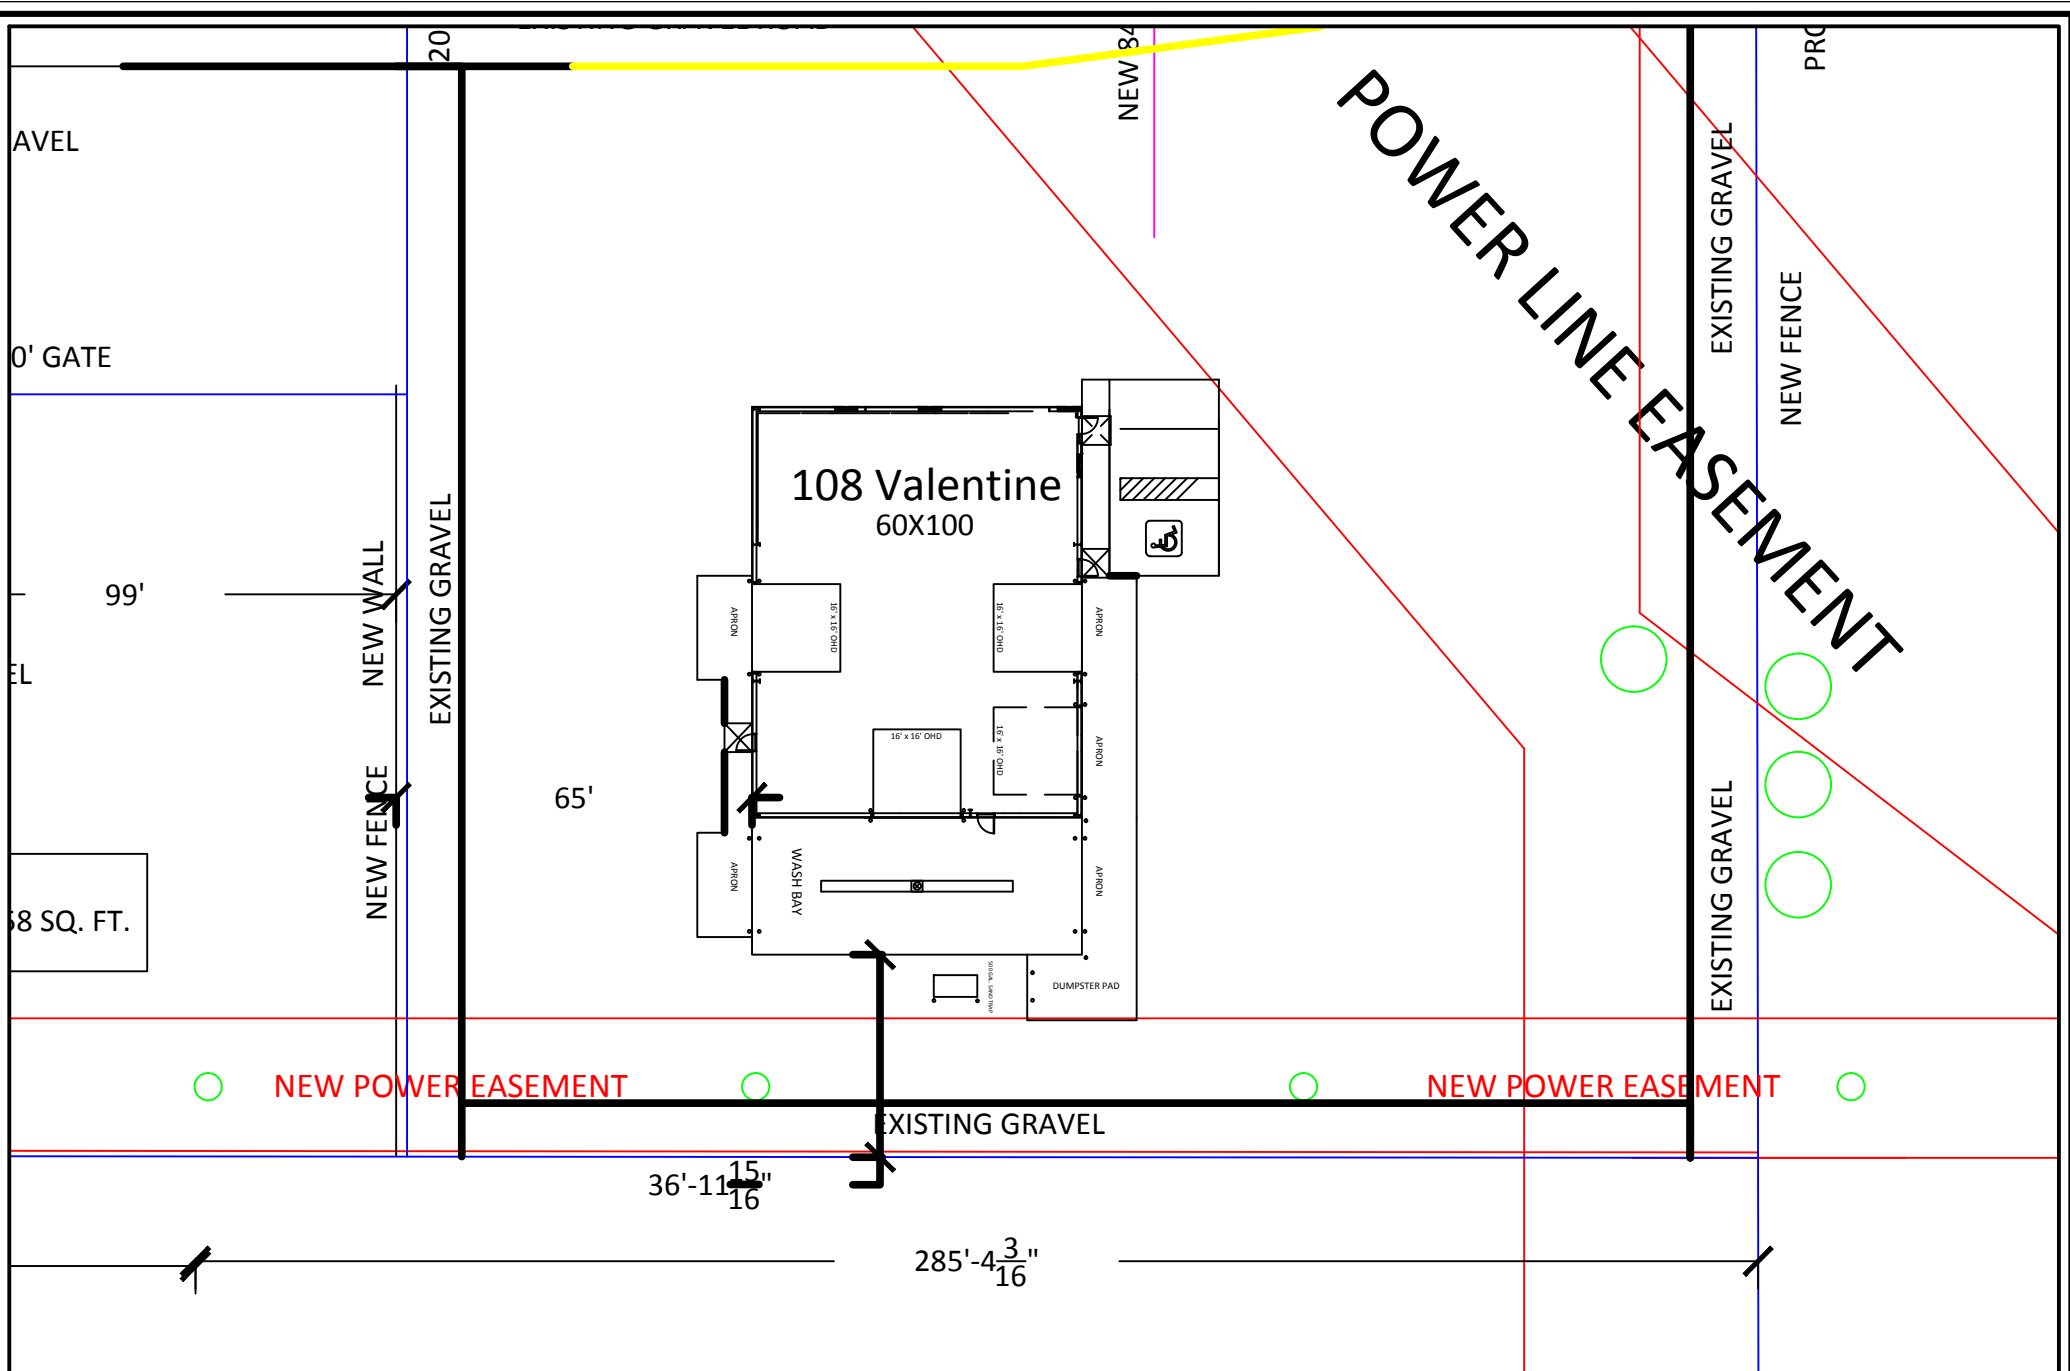

D&R® Investments 827 Fisher Road Longview, TX 75604	Project name: Project address: VALENTINE AND HARRISON Longview, TX 75604	SURVEY		Revisions	1. ADDED RETAINING WALLS 2. LOCATED 1" & 2" WATER LINES 3. CALCULATED NEW GRAVEL SQ. FOOTAGE FOR 104 & 106 4. CALCULATED NEW FENCE LENGTHS
		Drawn by:	DG		
		Date:	10/01/14		
		Scale:	1:1		